



Front Elevation



Rear Elevation

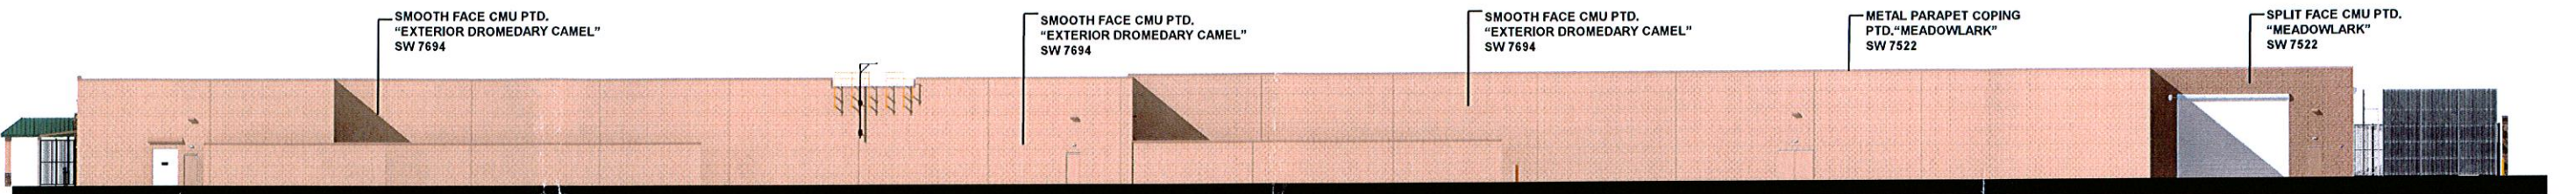

Right Elevation

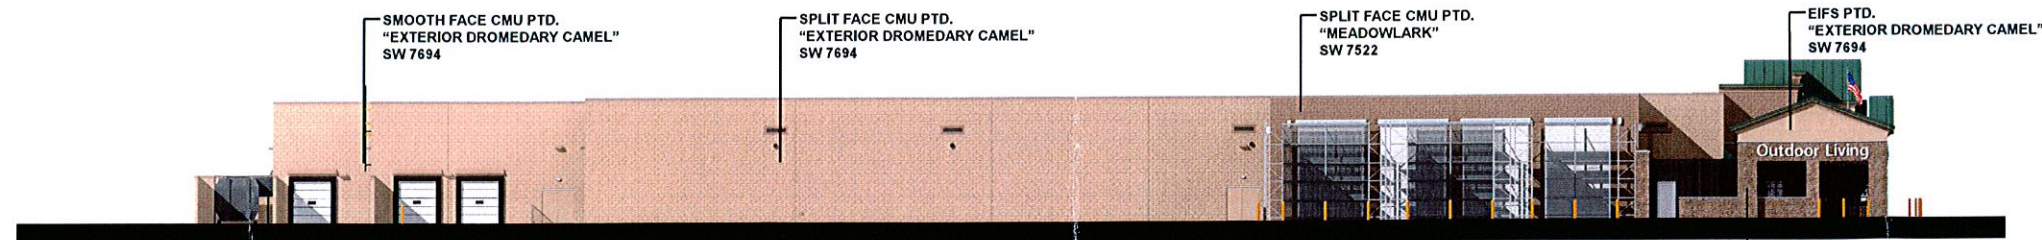

Left Elevation

